

May 4, 2011

Bid No. 2011-06 "Webb County Jail Roof Project"

Notice to Bidders

Addendum No. 1


A. Bid due date has been extended and bids must be delivered no later than 2:00 P.M. on Thursday May 12, 2011

- (1) Roof demolition and removal of Jail chillers. (see attachment of specs)**

***Bidder must sign addendum and include in bid package.**

Please sign _____

Dr. Cecilia May Moreno
Purchasing Agent

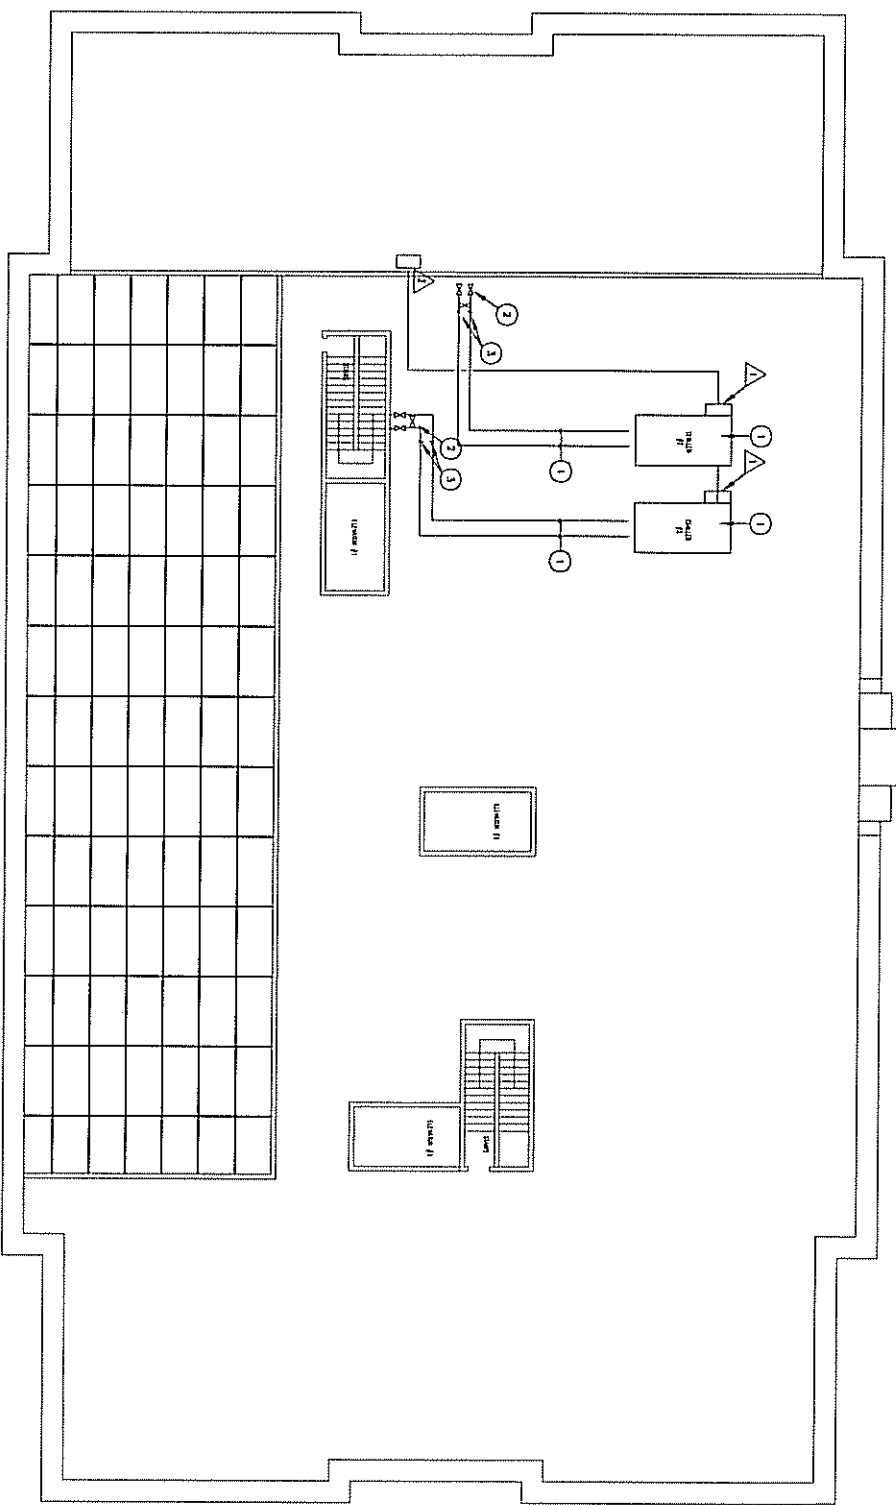

KEYED NOTES - MECHANICAL

- 1 REMOVE CHILERS AND ALL CHILLED WATER PIPING ON ROOF.
- 2 PROVIDE 6 - 3" NEW BUTTERFLY VALVES AS SHOWN
- 3 ALL PIPING AND VALVES WILL BE AT 24" ABOVE ROOF.

KEYED NOTES - ELECTRICAL

- 1 REMOVE DISCONNECT, WIRE AND CONDUIT BACK TO J-BOX, WIRE TRAYS, AND RACKS, SECURE FOR STORAGE OR TO BE CUT W/RE.

1-100A

GENERAL DEMOLITION NOTES (ALL SHEETS)

1. CONSTRUCTION SHALL VERIFY ALL PERMITS, REQUIREMENTS AND CONDITIONS PRIOR TO DEMOLITION OR MODIFICATION. NOTIFY ENGINEER IN THE EVENT OF ANY DISCREPANCIES.
2. ALL WORK SHALL BE IN ACCORDANCE WITH ALL APPLICABLE CODES, REGULATIONS, AND ORDINANCES.
3. THE CONTRACTOR SHALL BE SOLELY RESPONSIBLE FOR COORDINATION AND SCHEDULING OF THE CONSTRUCTION WORK, PROVISION AND CONTROL OF ALL MEANS AND METHODS OF ACCESS TO THE WORK AREA, INCLUDING THE PROVISION OF ALL SAFETY AND PROTECTION OF MATERIALS, REMOVAL OF DEBRIS, AND ALL ASPECTS OF JOB SAFETY.
4. DEMOLITION SHALL VERIFY WITH OWNER LOCATION OF DUST CONTAINMENT BARRIERS.
5. SWEEP DEBRIS FROM SELECTIVE DEMOLITION DUTY; NO ACCUMULATION OF TRASH AND DEBRIS TO BE ALLOWED TO REMAIN UNLESS OTHERWISE PROVIDED BY CONTRACTOR.
6. ALL DEMOLITION SHALL BE STRICTLY CONTROLLED, AND AREA NEPT AS CLEAN AS POSSIBLE. A DUST CONTROL PLAN SHALL BE SUBMITTED TO THE OWNER FOR REVIEW AND APPROVAL.
7. PROTECT ALL WALLS AND FLOOR FINISHES AS NEEDED IN ORDER TO PREVENT DAMAGE TO ADJACENT AREAS. ALL DEMOLITION SHALL BE CONDUCTED IN A MANNER THAT PREVENTS UNAUTHORIZED HANDLING OF MATERIALS BE SUSPECTED OR DISCOVERED.
8. CONTRACTOR SHALL NOTIFY THE OWNER DURING THE COURSE OF CONSTRUCTION AND PLUMBING WITH THE OWNER DURING THE COURSE OF CONSTRUCTION.
9. DEMOLITION SHALL BE REQUIRED TO ACCOMPLISH THE FINAL CONSTRUCTION.
10. THE OWNER SHALL BE RESPONSIBLE FOR THE PROTECTION OF ALL EXISTING UTILITIES, MATERIALS AND EQUIPMENT IF THE OWNER DOES NOT ELECT TO KEEP ANY REMOVED MATERIALS AND EQUIPMENT. THE OWNER SHALL BE RESPONSIBLE FOR THE PROTECTION AND RESPONSIBILITY OF THE CONTRACTOR.

**DEMOLITION AND PARTIAL CONSTRUCTION
ROOF PLAN: H. V. A. C.**

"DISCLAIMER: UNITED ENGINEERING IS PROVIDING PROFESSIONAL ENGINEERING SERVICES FOR WORK ON SHEET DR1 ONLY. UNITED ENGINEERING IS NOT ASSOCIATED WITH OTHER PORTIONS OF THIS PROJECT."


THESE DRAWINGS ARE RELEASED FOR BIDDING PURPOSES ONLY BY ROBERT DE LA CRUZ, P.L.C. B24 ORIGINAL SCALED DRAWINGS ARE BEING PROVIDED FILED IN ENGINEERS OFFICE AND ARE BEING PH TO OWNER FOR ISSUANCE.

REVISIONS BY:

MECHANICAL CHILLED WATER SYSTEM DEMOLITION

LAREDO, TEXAS

DATE: 4/26/2011
DRAWN BY: UED
JOB #: 11-001

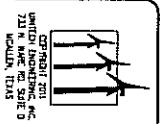

SHEET:
DR1